

Facilities Planning
& Construction

Physical Plant
1 University Circle
Macomb, IL 61455-1390
Phone: 309/298-1834
Fax: 309/298-1695

Project Title:

Description:

Location:

LINC/WASH
MACOMB, IL

Sheet Title:

Date: 7/13/00

Revised: 4/12/00

4/24/14, 10/9/20 DB

Drawn By: _____



Checked By: MW

Sheet No..

BR-48

of . Sheet(s)

WIU Job Number :

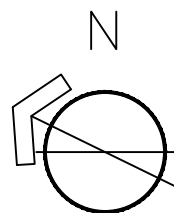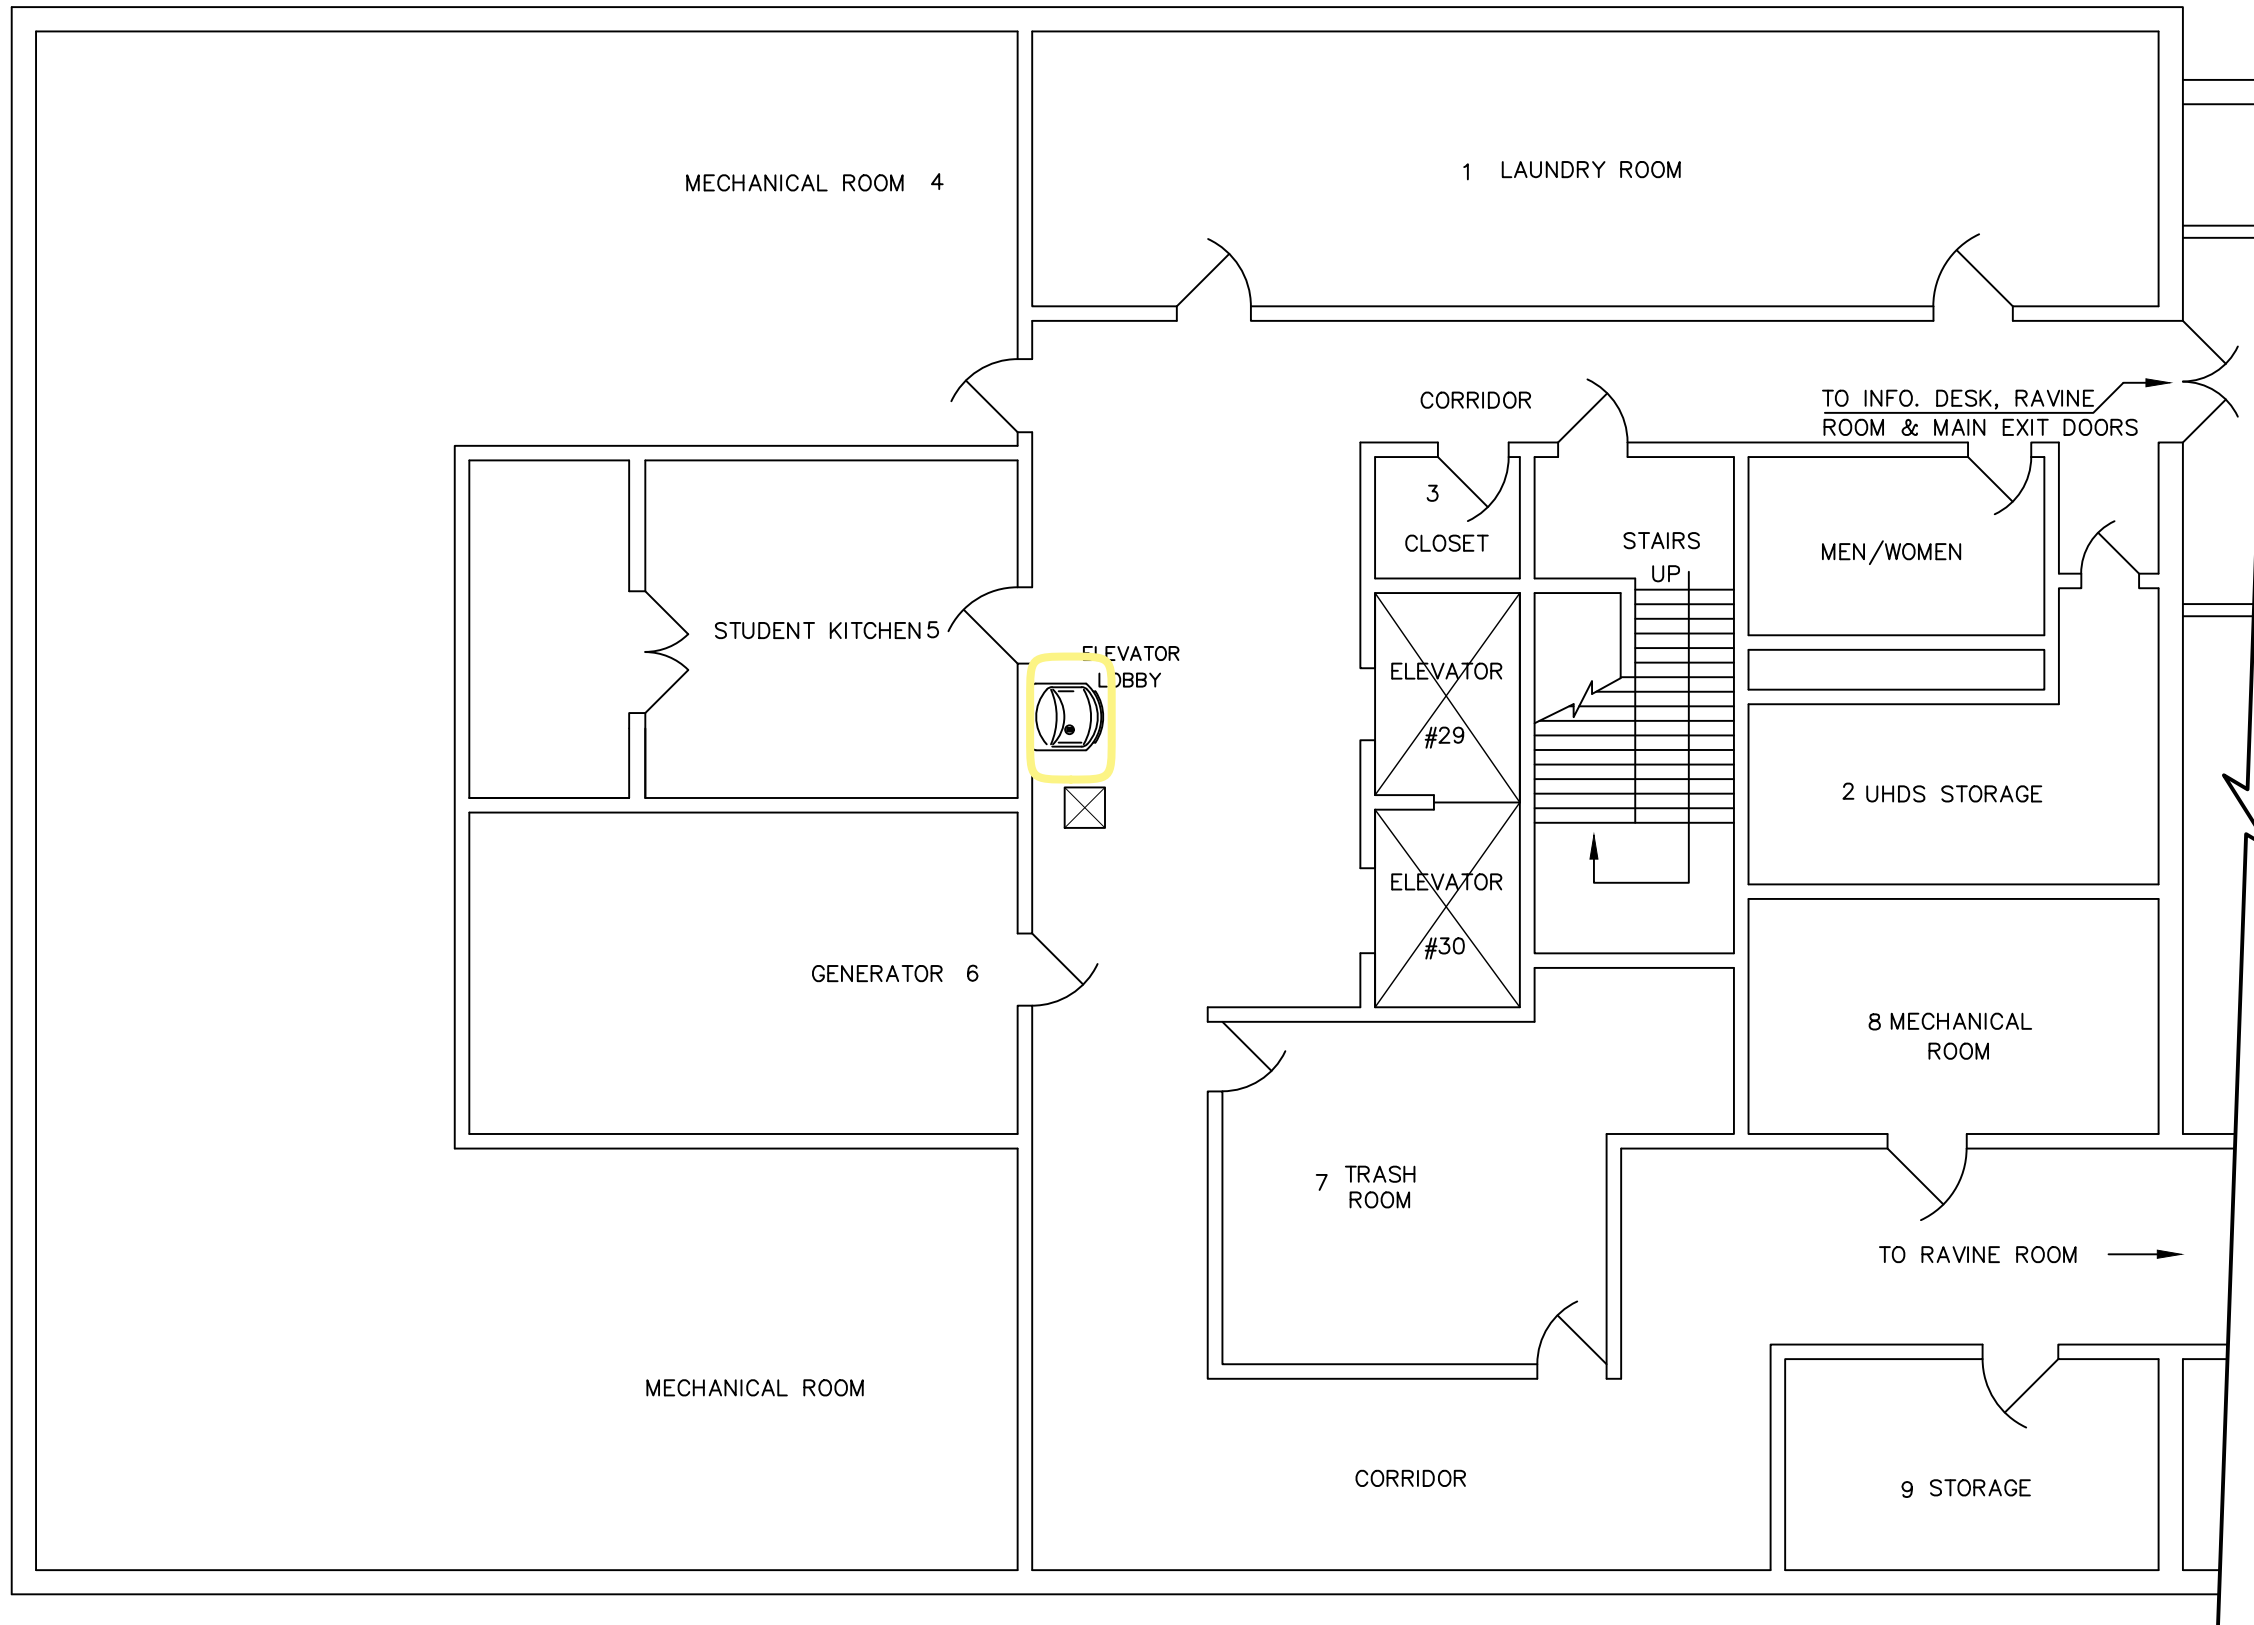

BASEMENT PLAN— WASHINGTON

SCALE : NTS

